


WALL HUNG Water Closet | #805/807

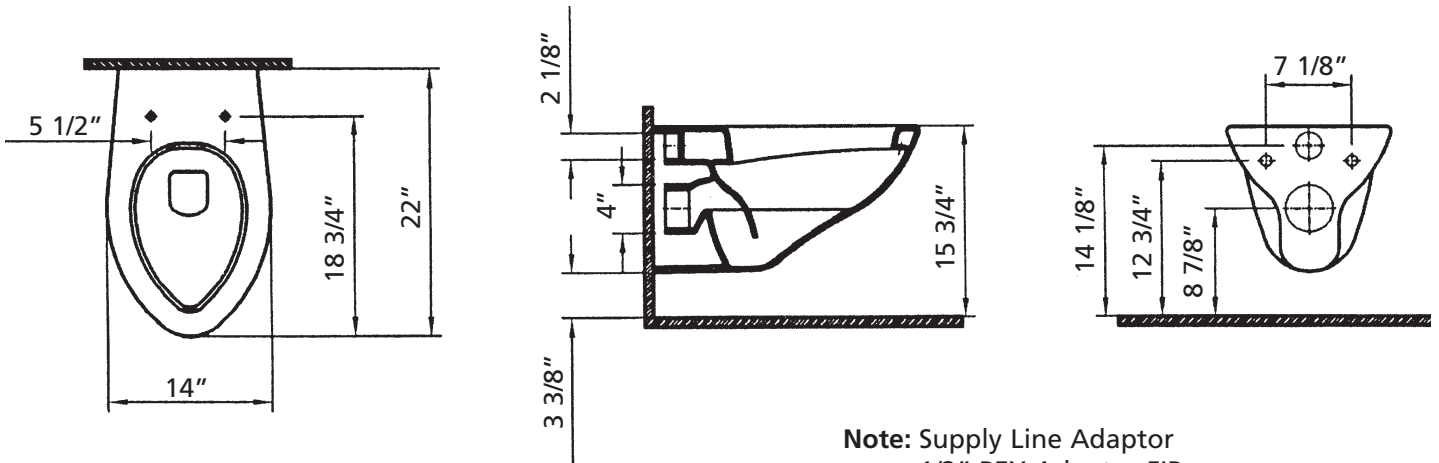

Note: Supply Line Adaptor
 1/2" PEX Adaptor FIP
 OR
 1/2" Compression x 1/2" FIP
 OR
 1/2" Sharkbite FIP

